


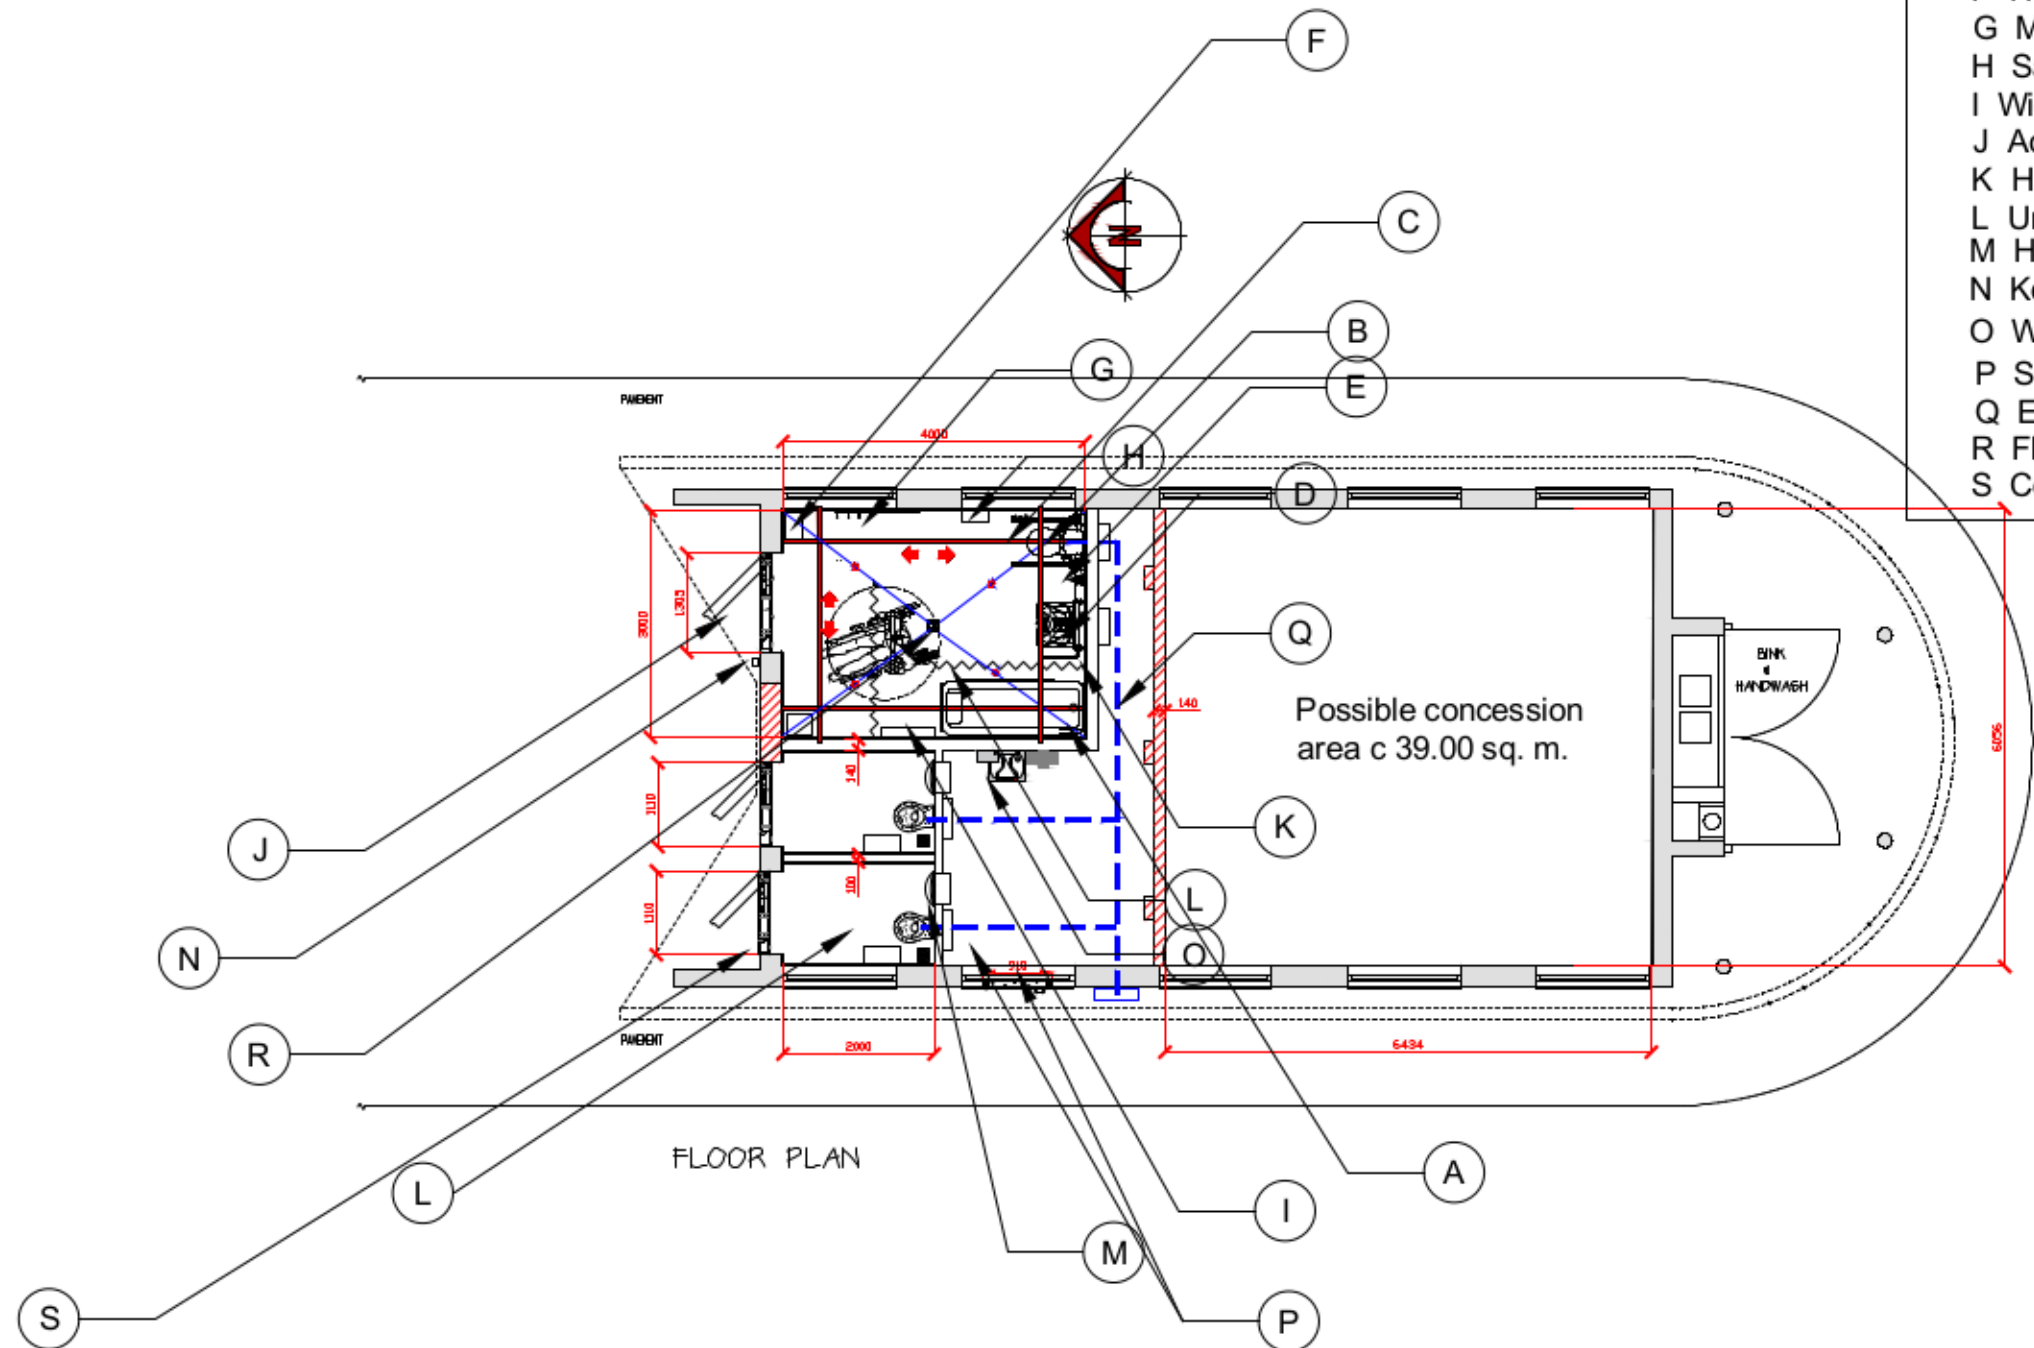

CHANGING SPACE/ UNISEX LEGEND

- A Height adjustable changing bench
- B Wc adjustable with close shower facility
- C Ceiling hoist and track
- D Wash basin, adjustable
- E SOS
- F Heater
- G Mirror and hooks
- H Sanitary bin
- I Wide paper dispenser
- J Accessible door
- K Hand dryer
- L Unisex
- M Hand wash/dryer
- N Keypad entry system
- O Washdown
- P Service area/storage/door
- Q Extract min.6L/sec
- R Floor drain
- S Coinpay entry



REV	DATE	DESCRIPTION	
CLIENT			
THATCHAM TOWN COUNCIL			
DRAWING TITLE			
TOILET REFURBISHMENT BROADWAY THATCHAM			
SCALE	DATE	DRAWN BY	CHECKED BY
1:100	JUL-2018		
@A3			
DRAWING NUMBER			REVISION
HM-TTC-BRT-02			